




APPENDIX K


PROPOSED TYPICAL SECTIONS

Typical Section - Exhibit 1

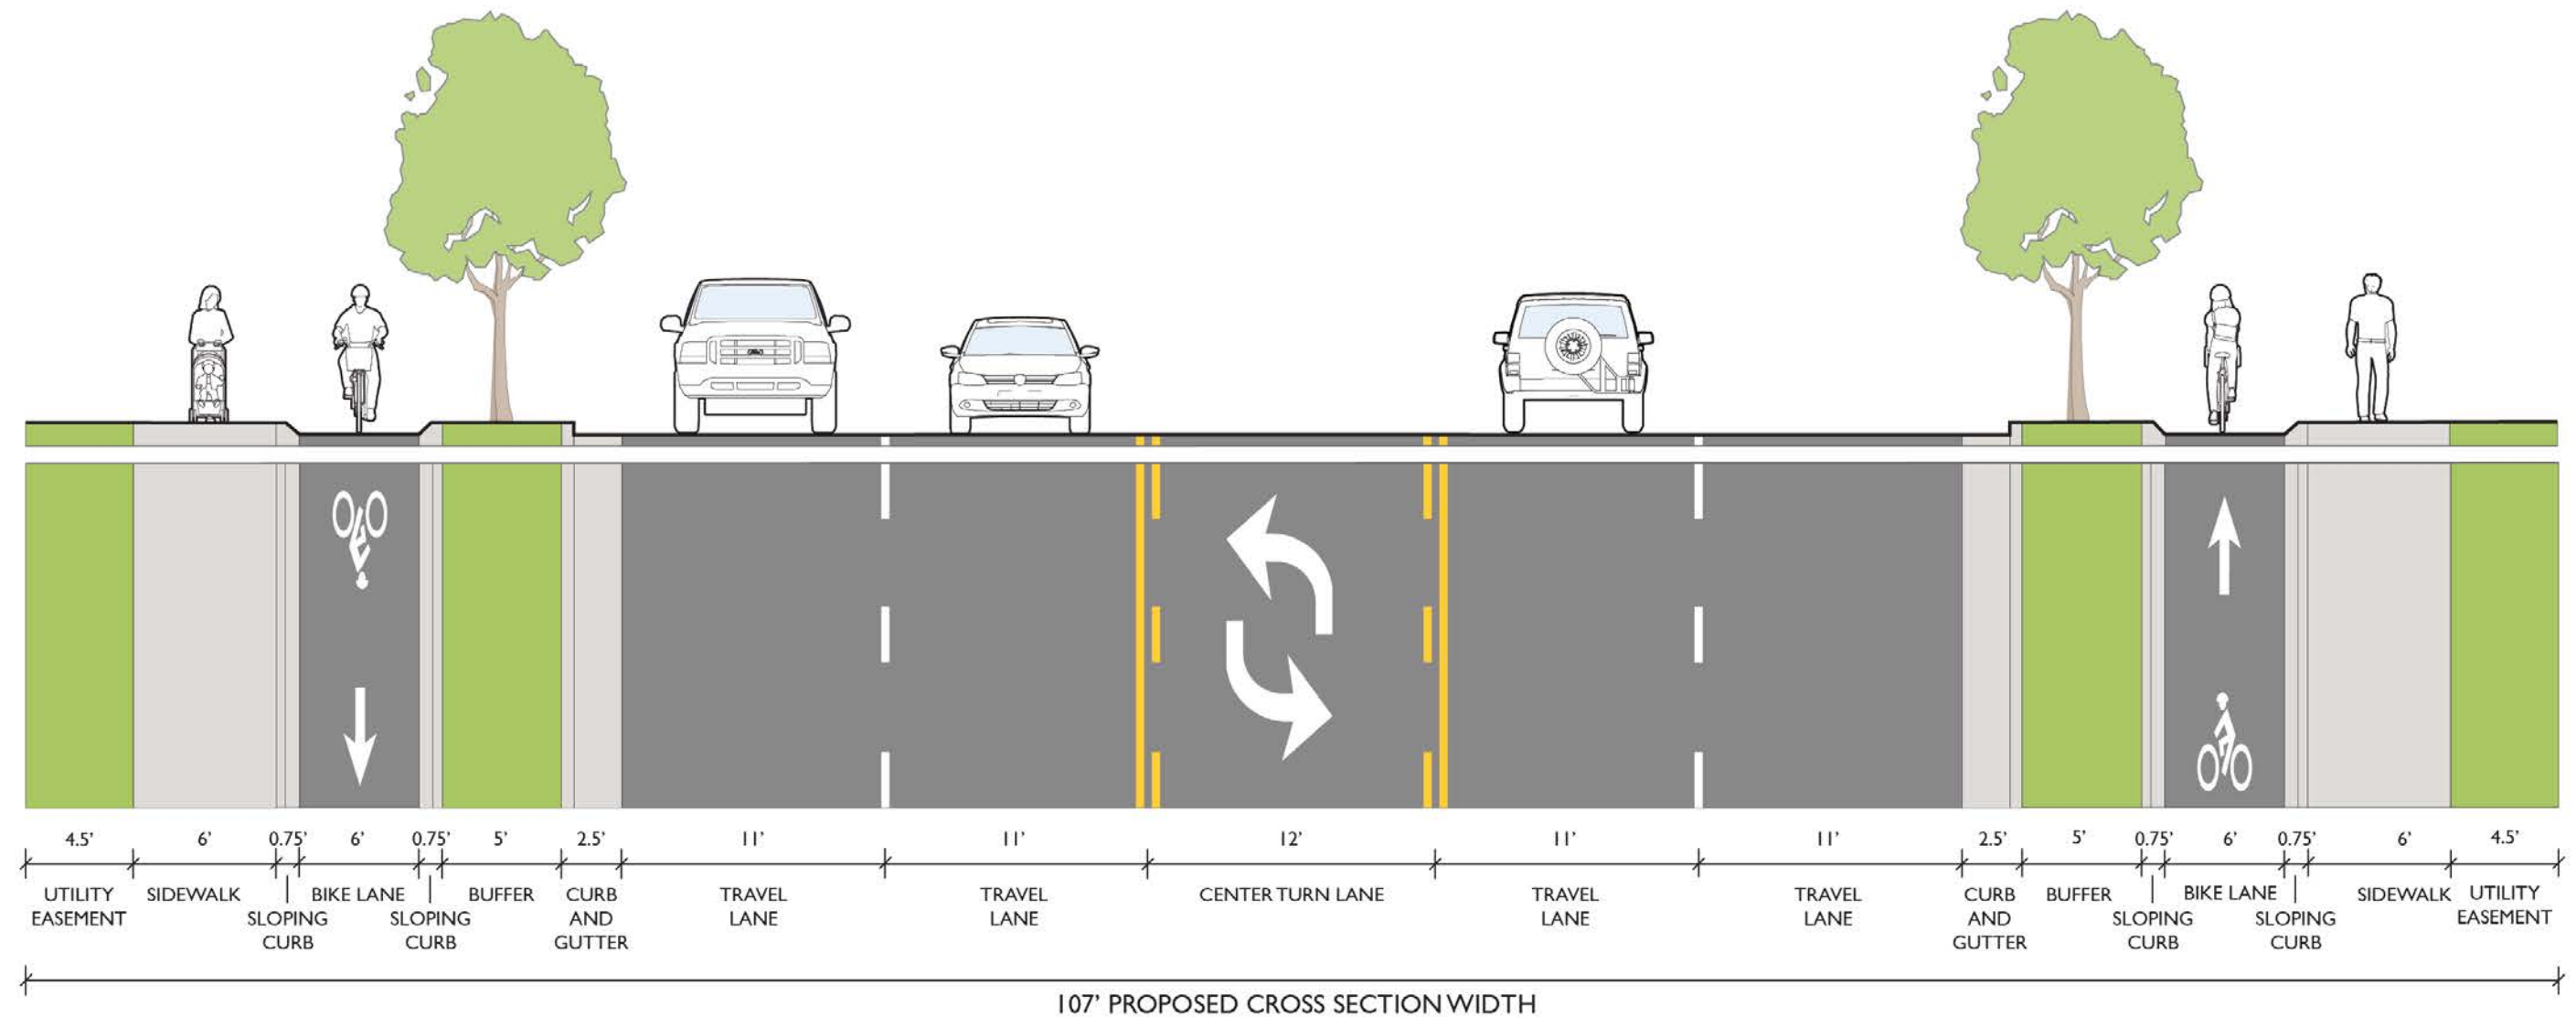


CHAPMAN HIGHWAY
SEGMENT I

Typical Section - Exhibit 2

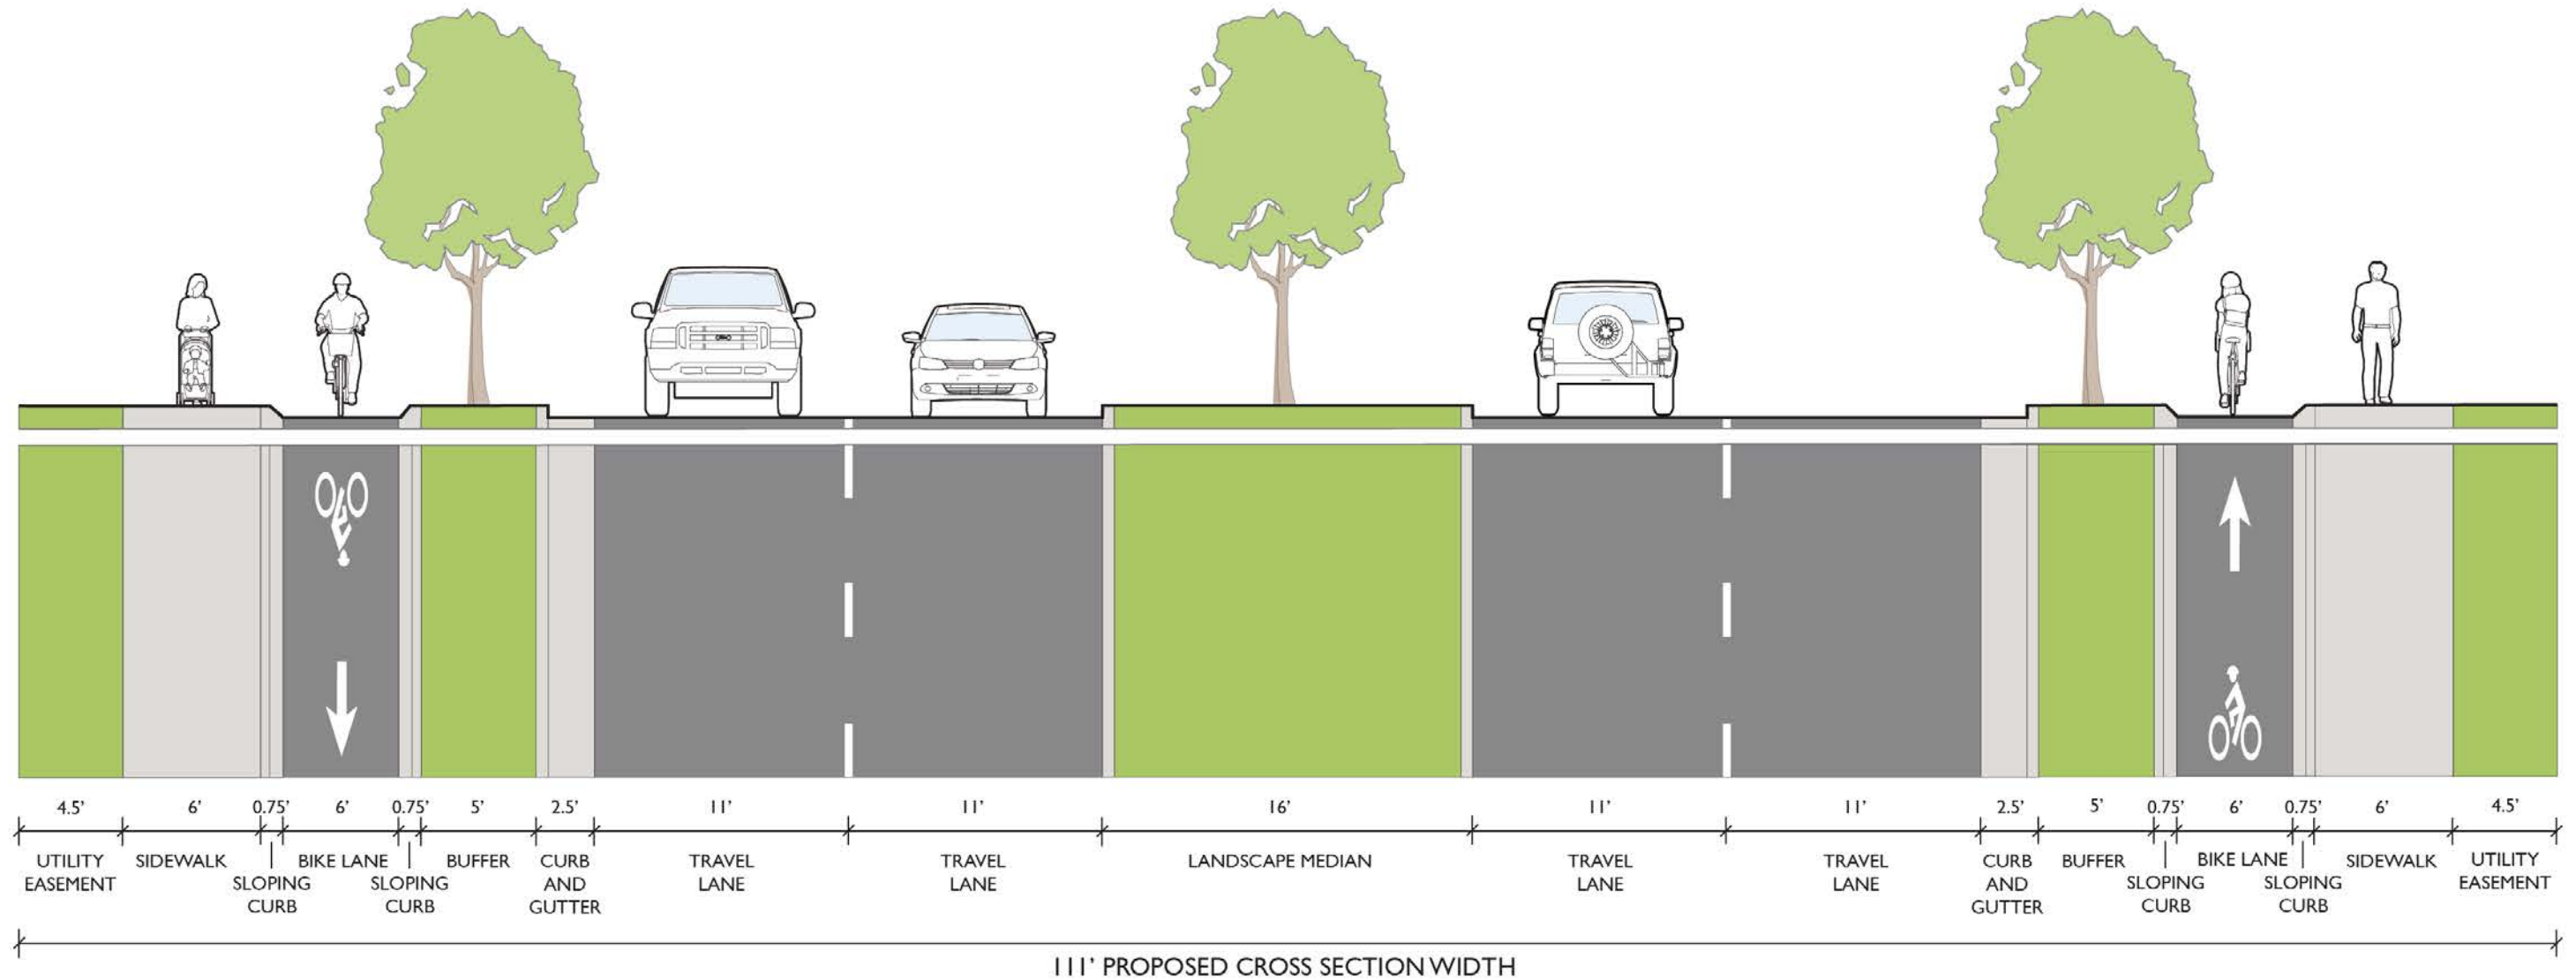

CHAPMAN HIGHWAY
SEGMENT I


Typical Section - Exhibit 3

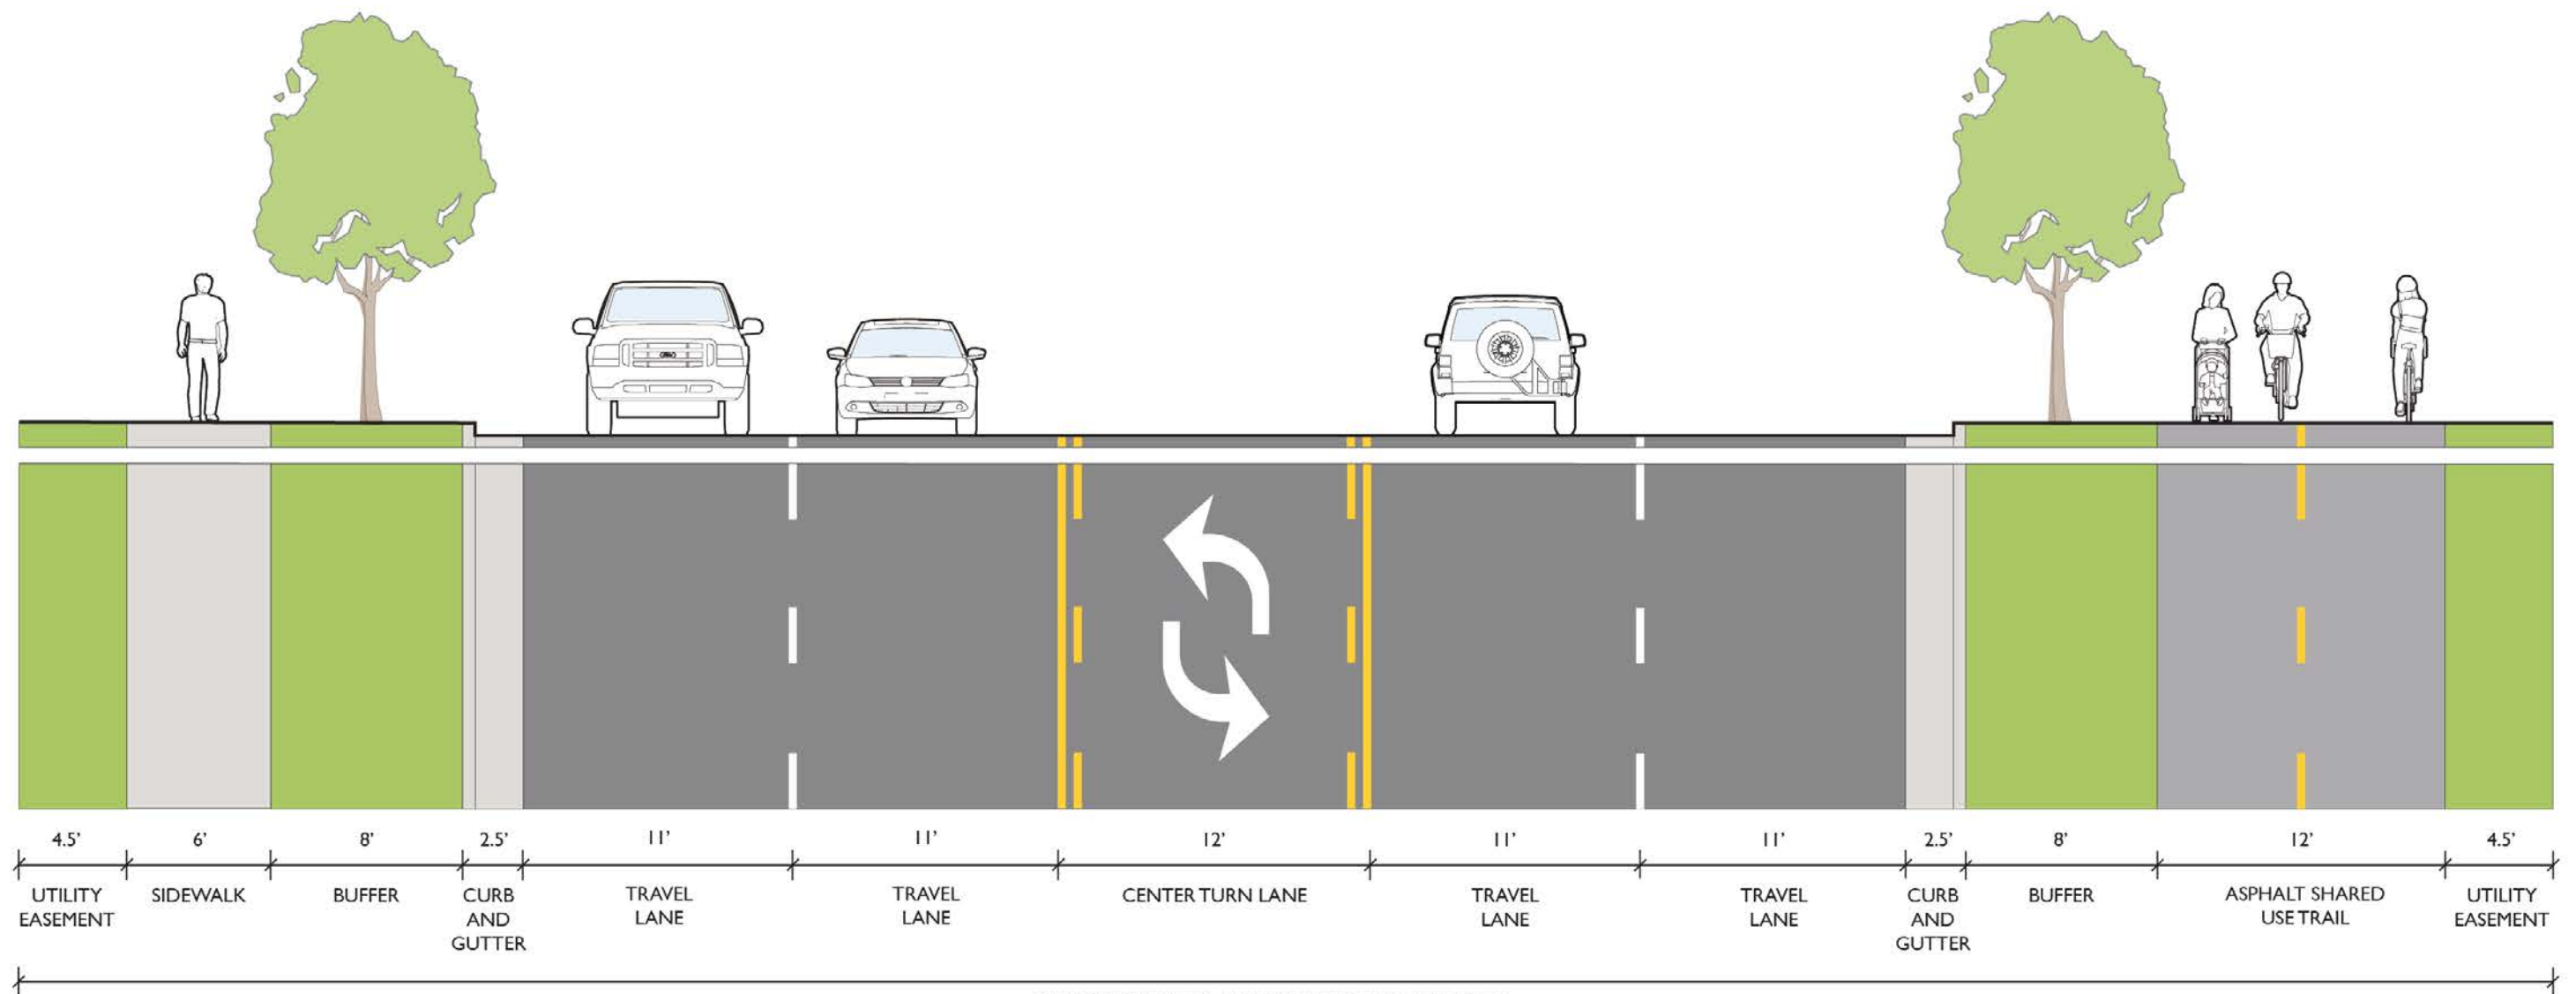

104' PROPOSED CROSS SECTION WIDTH


CHAPMAN HIGHWAY
SEGMENT 2

Typical Section - Exhibit 4

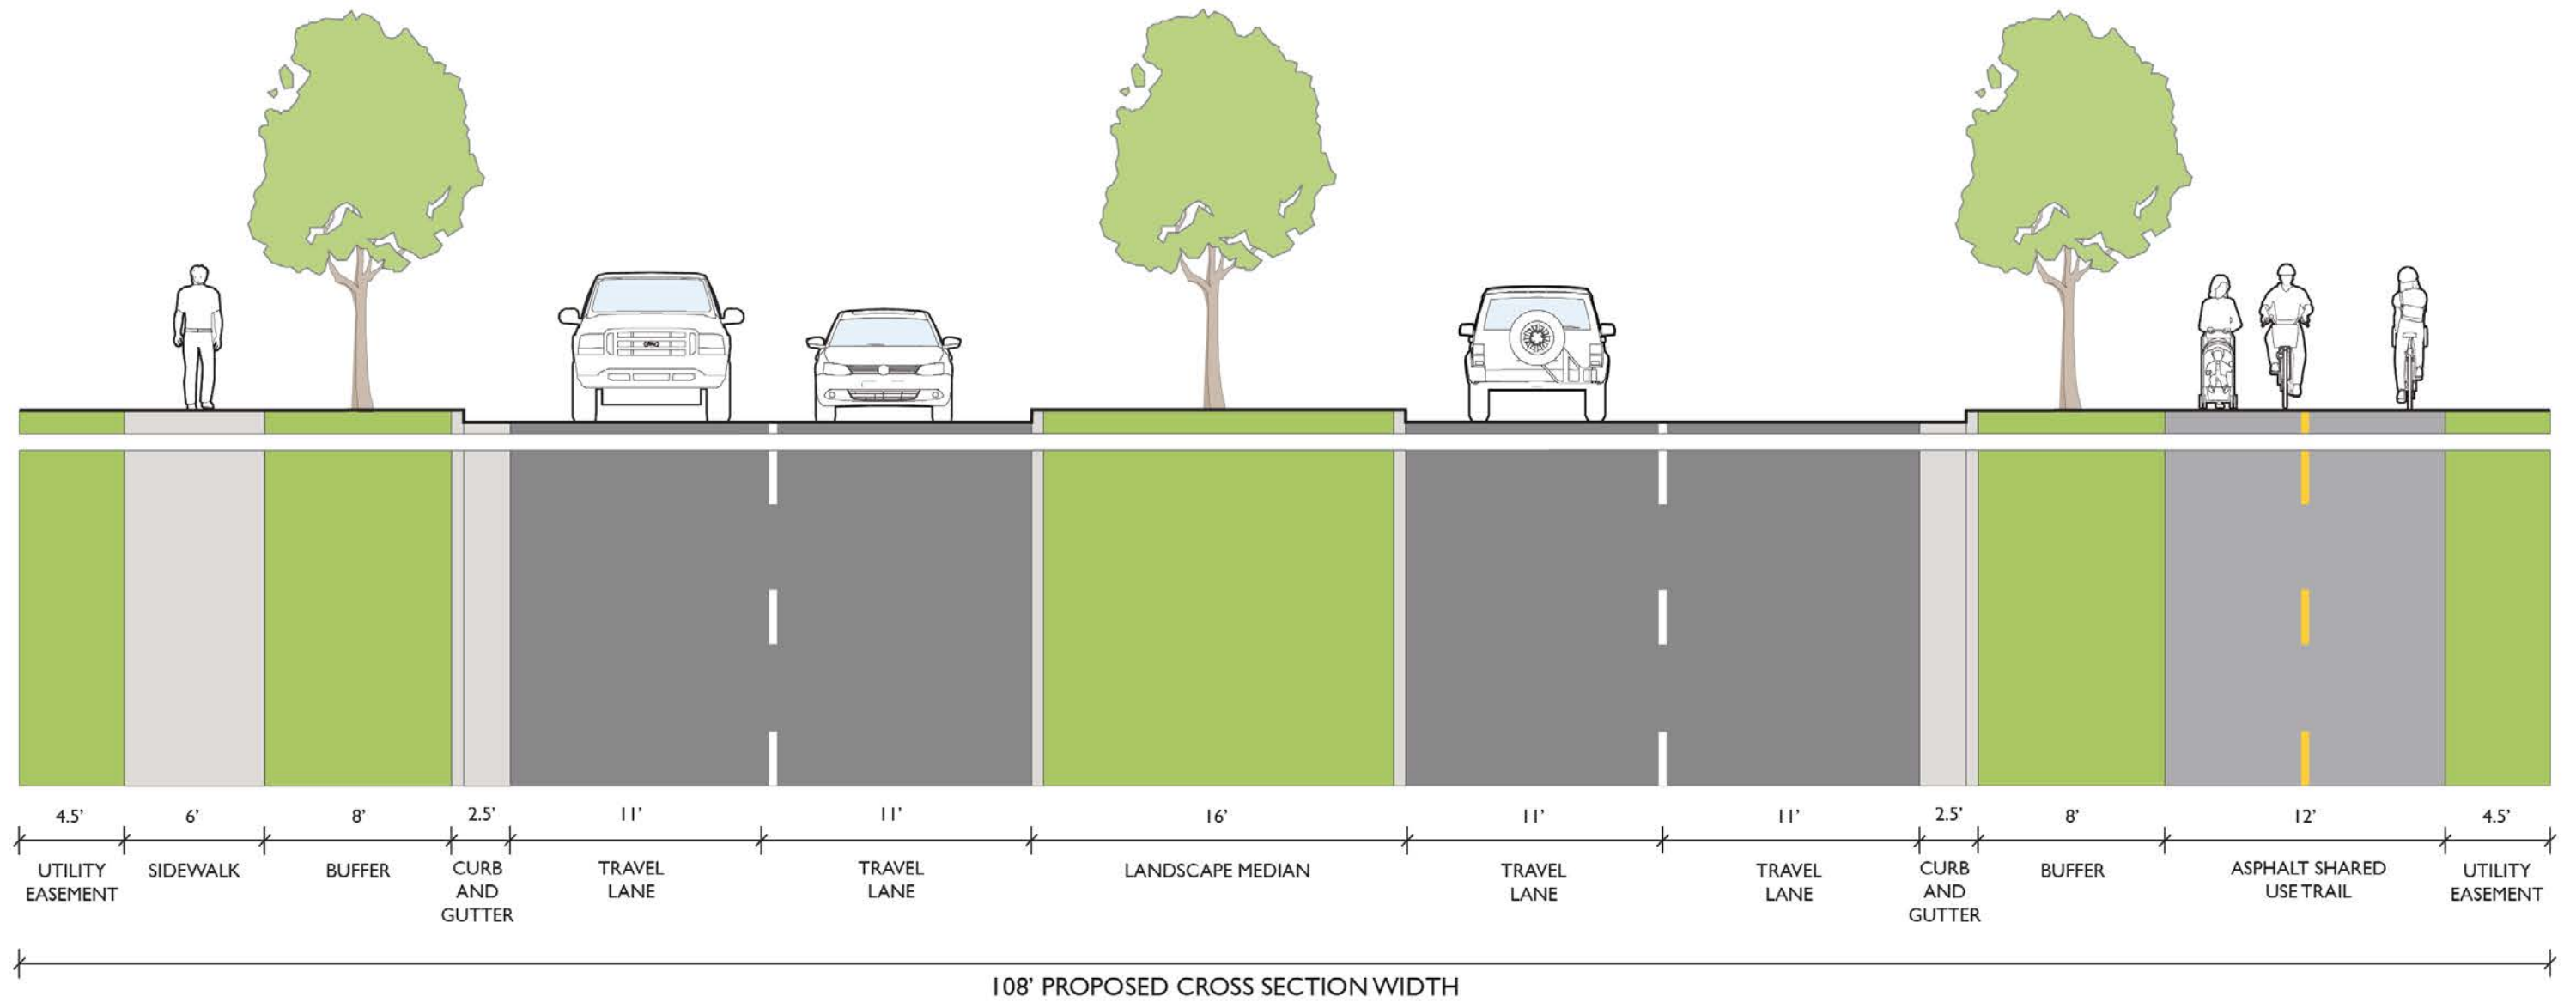


CHAPMAN HIGHWAY
SEGMENT 2

Typical Section - Exhibit 5

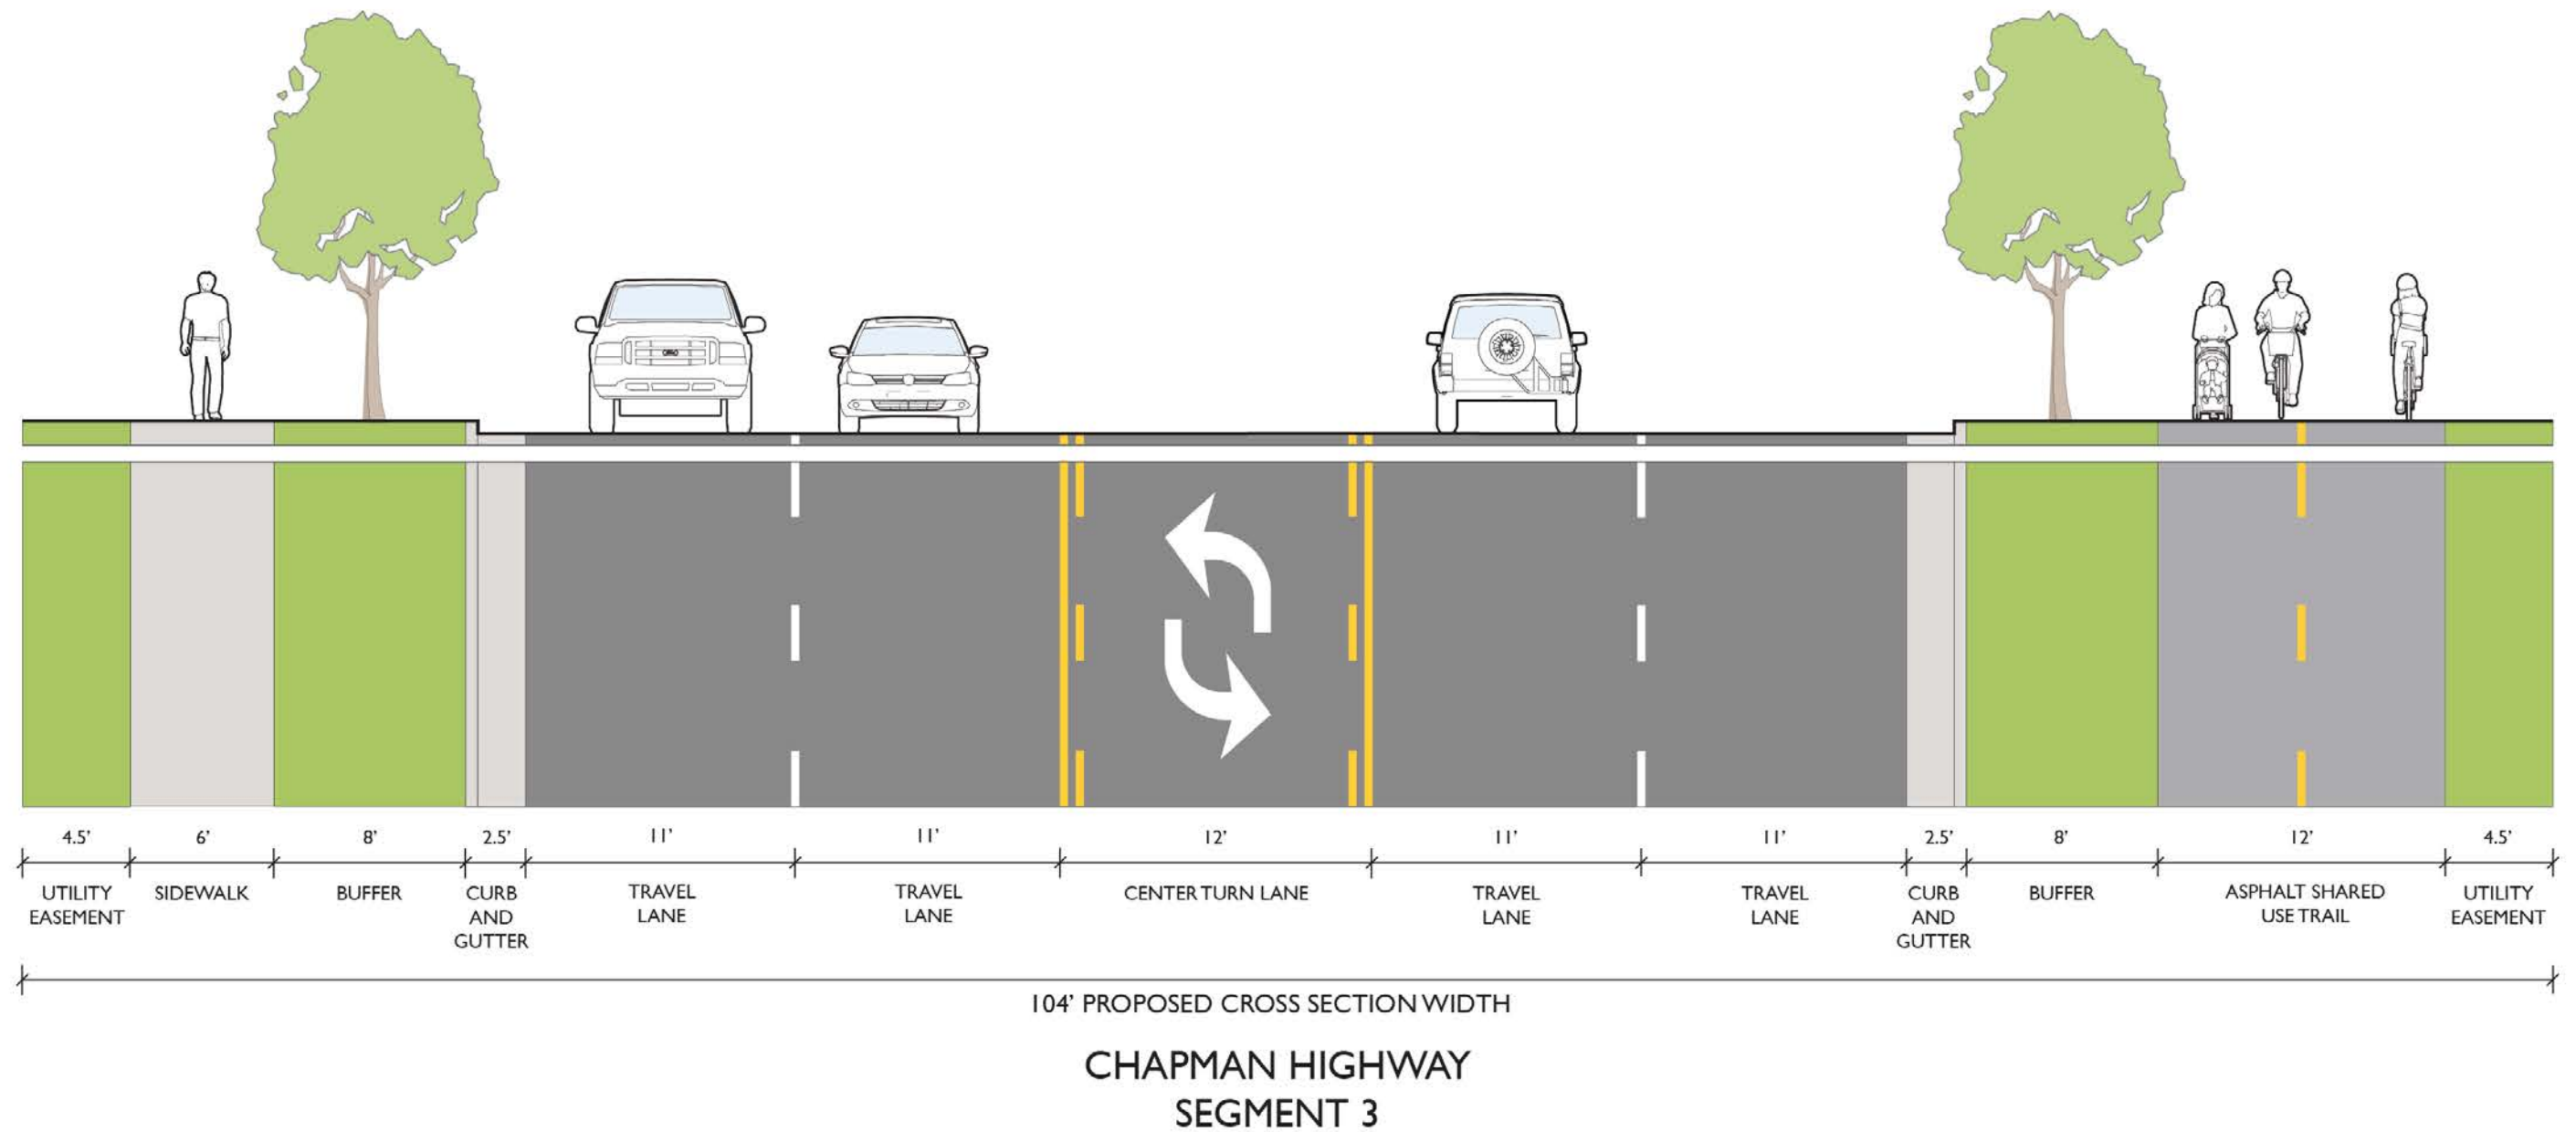


Typical Section - Exhibit 6

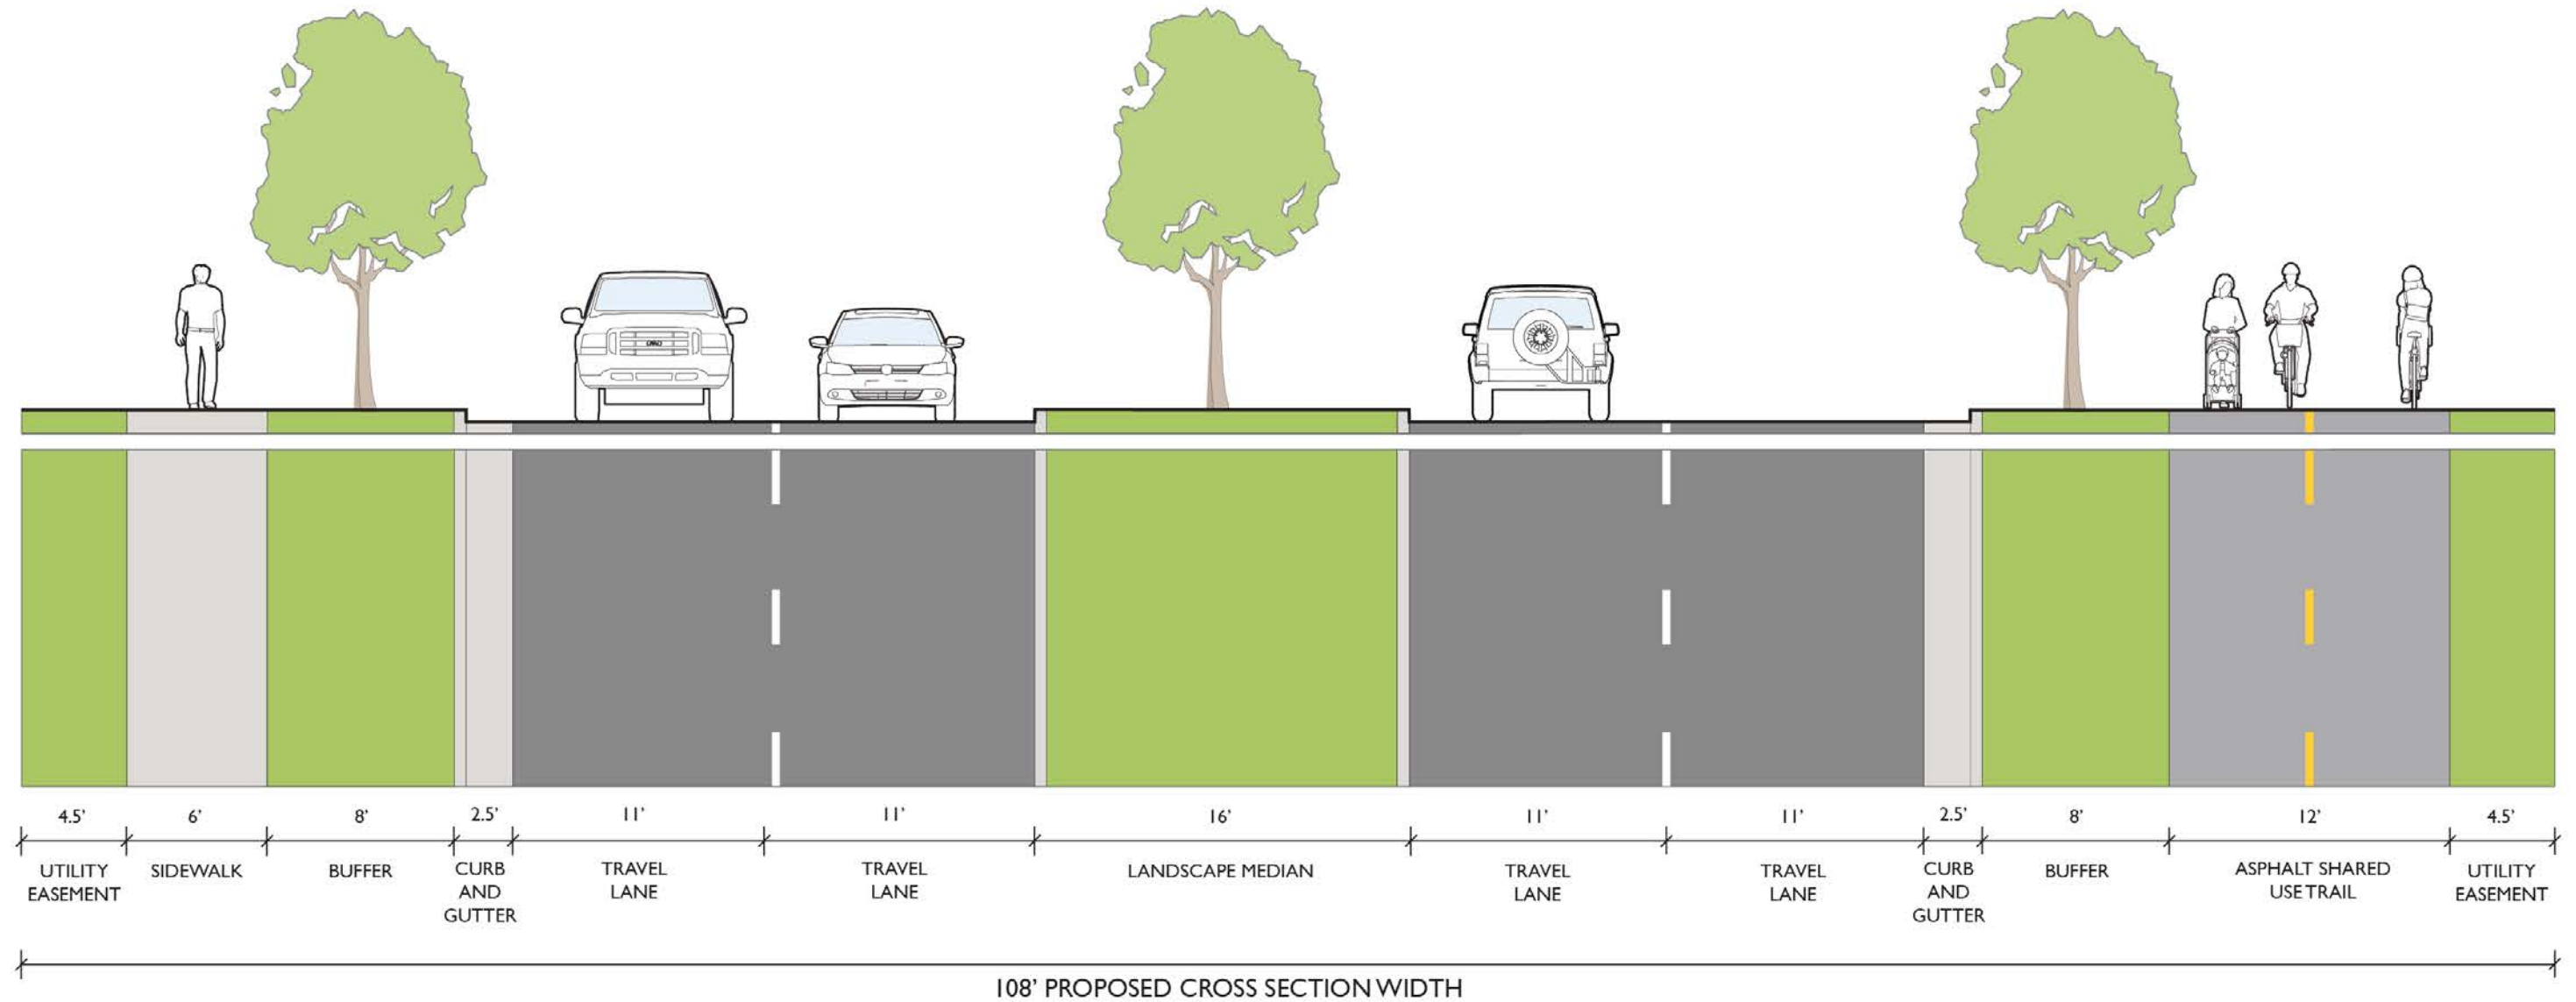

108' PROPOSED CROSS SECTION WIDTH


CHAPMAN HIGHWAY
SEGMENT 3

Typical Section - Exhibit 7

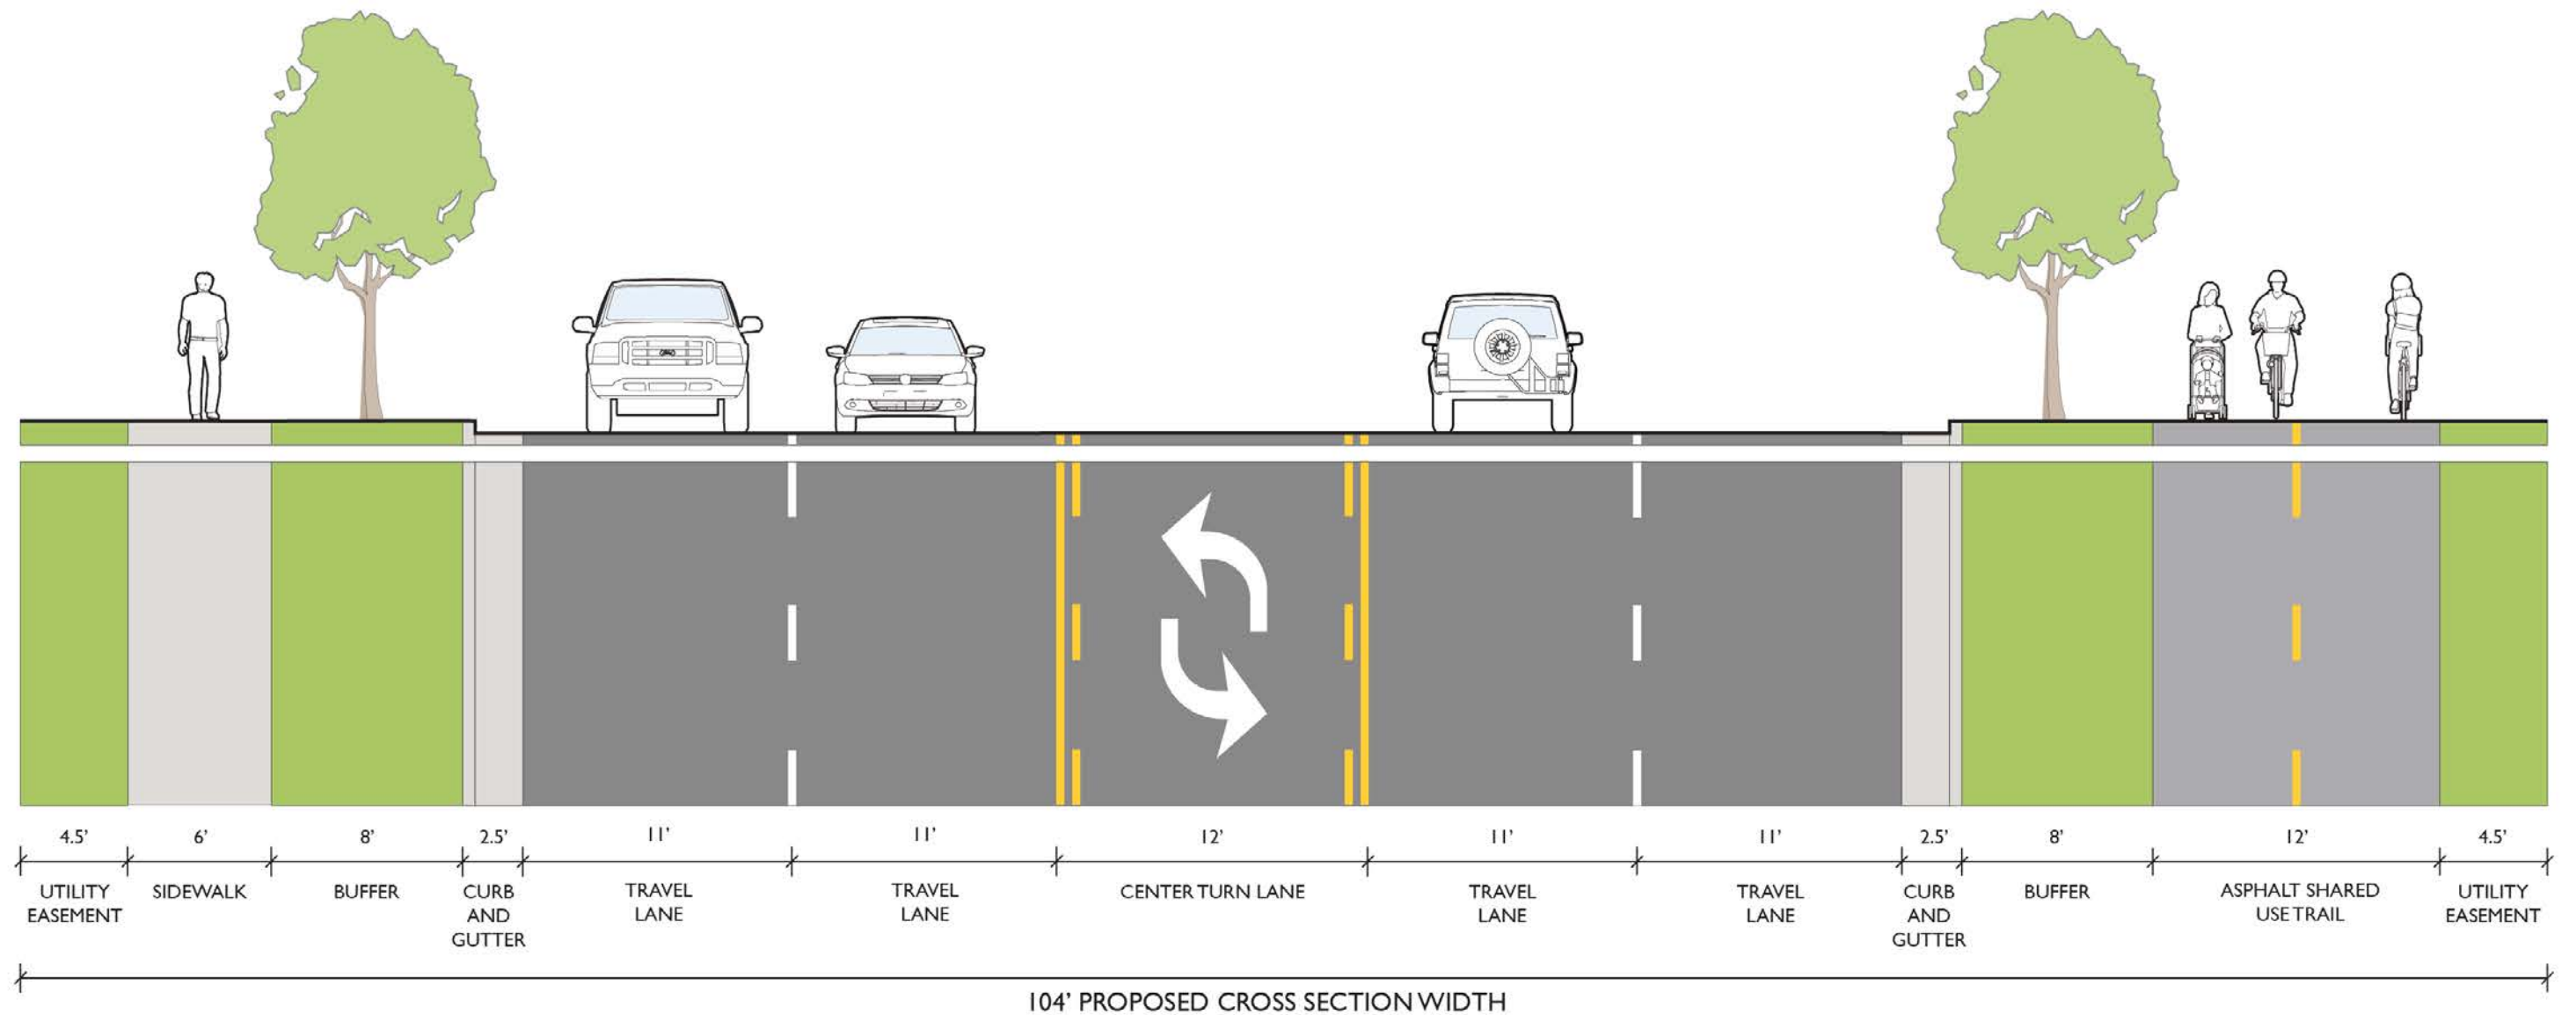


CHAPMAN HIGHWAY
SEGMENT 4

Typical Section - Exhibit 8

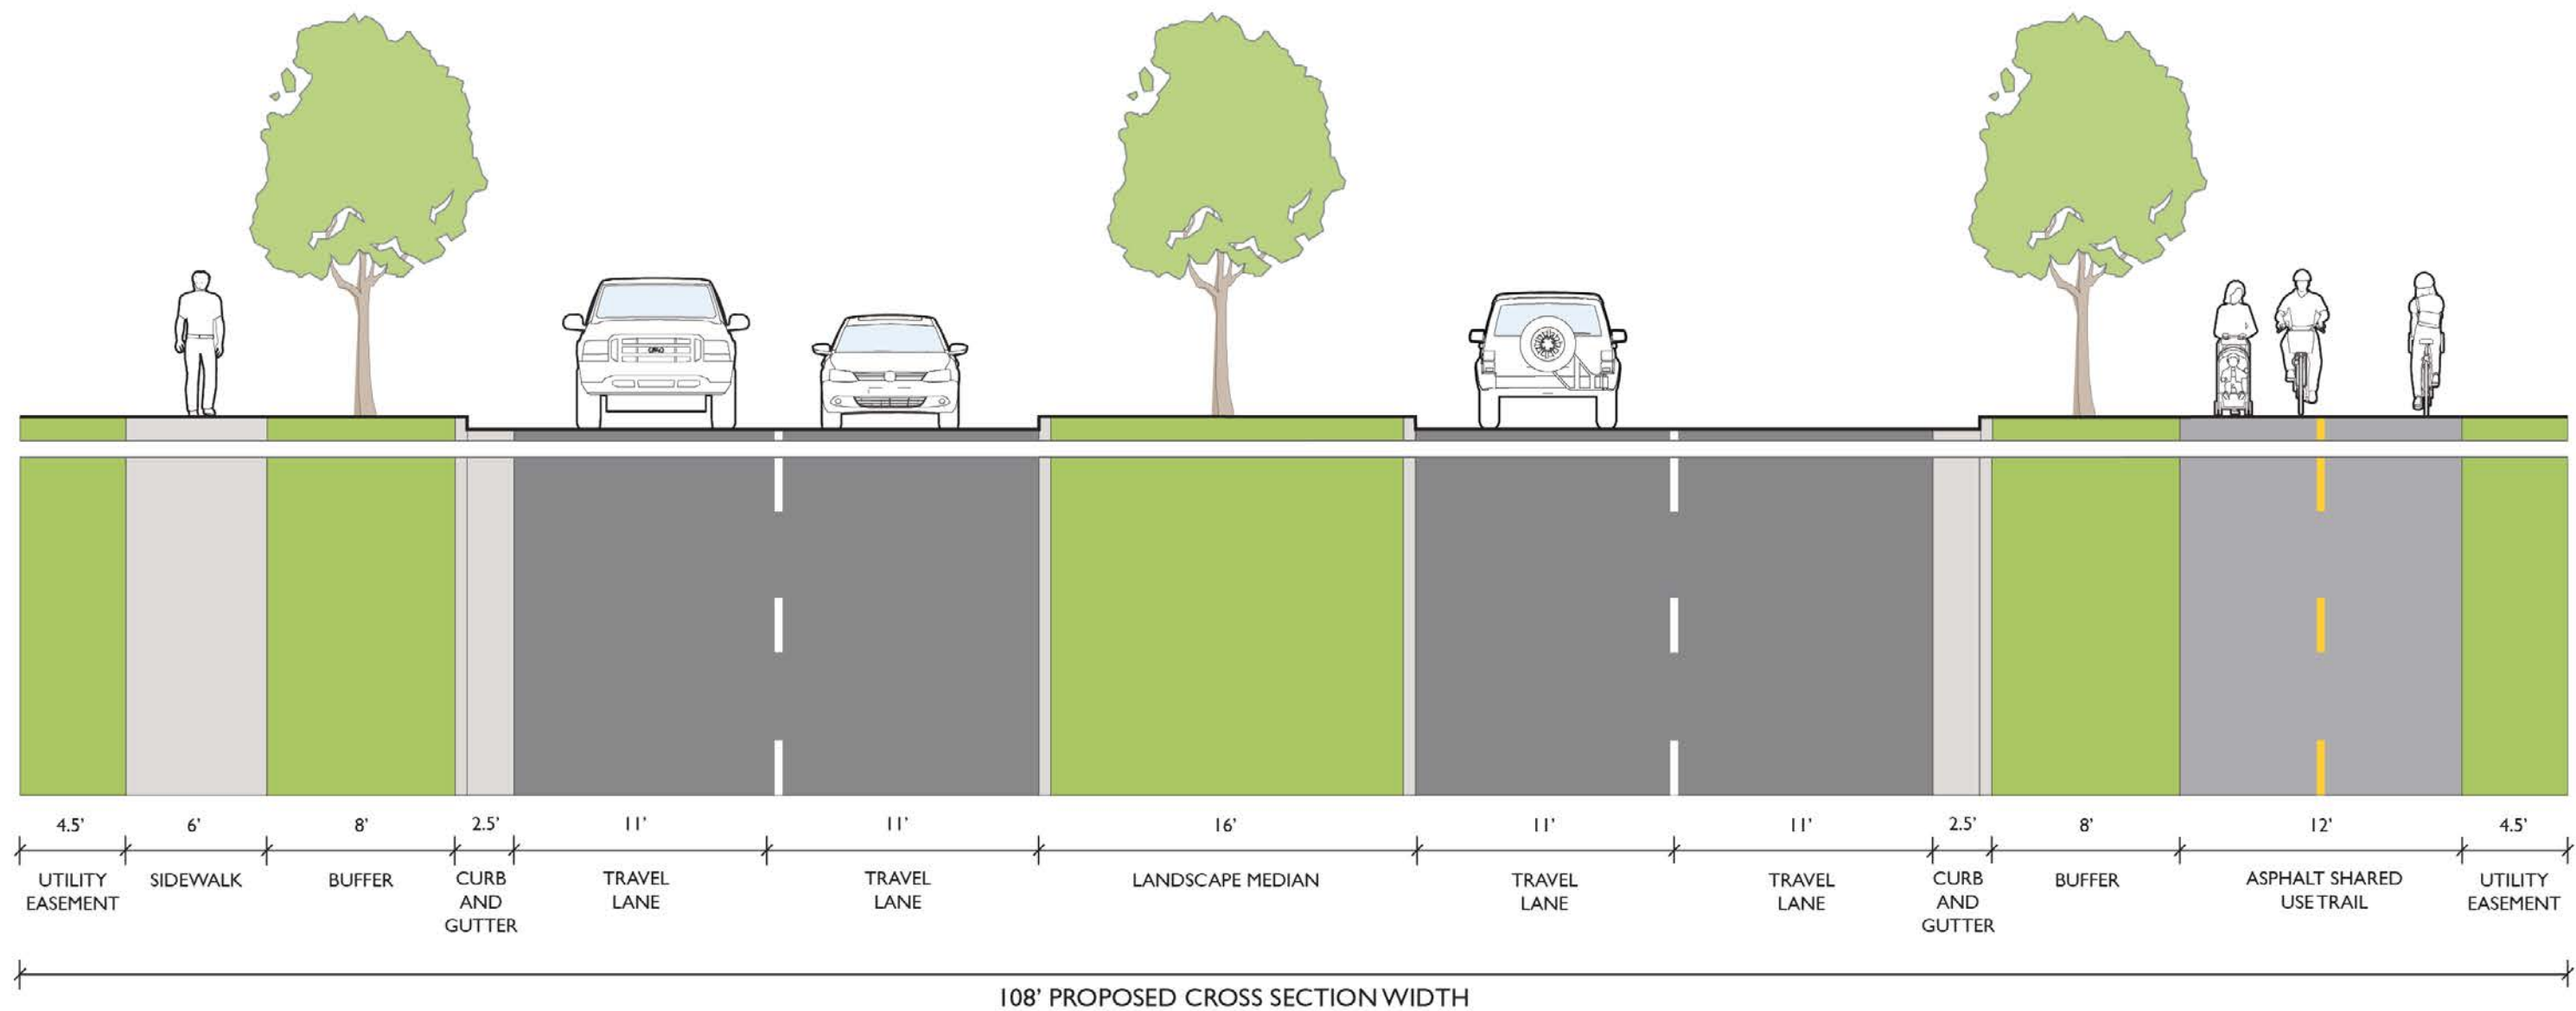


CHAPMAN HIGHWAY
SEGMENT 4


Typical Section - Exhibit 9

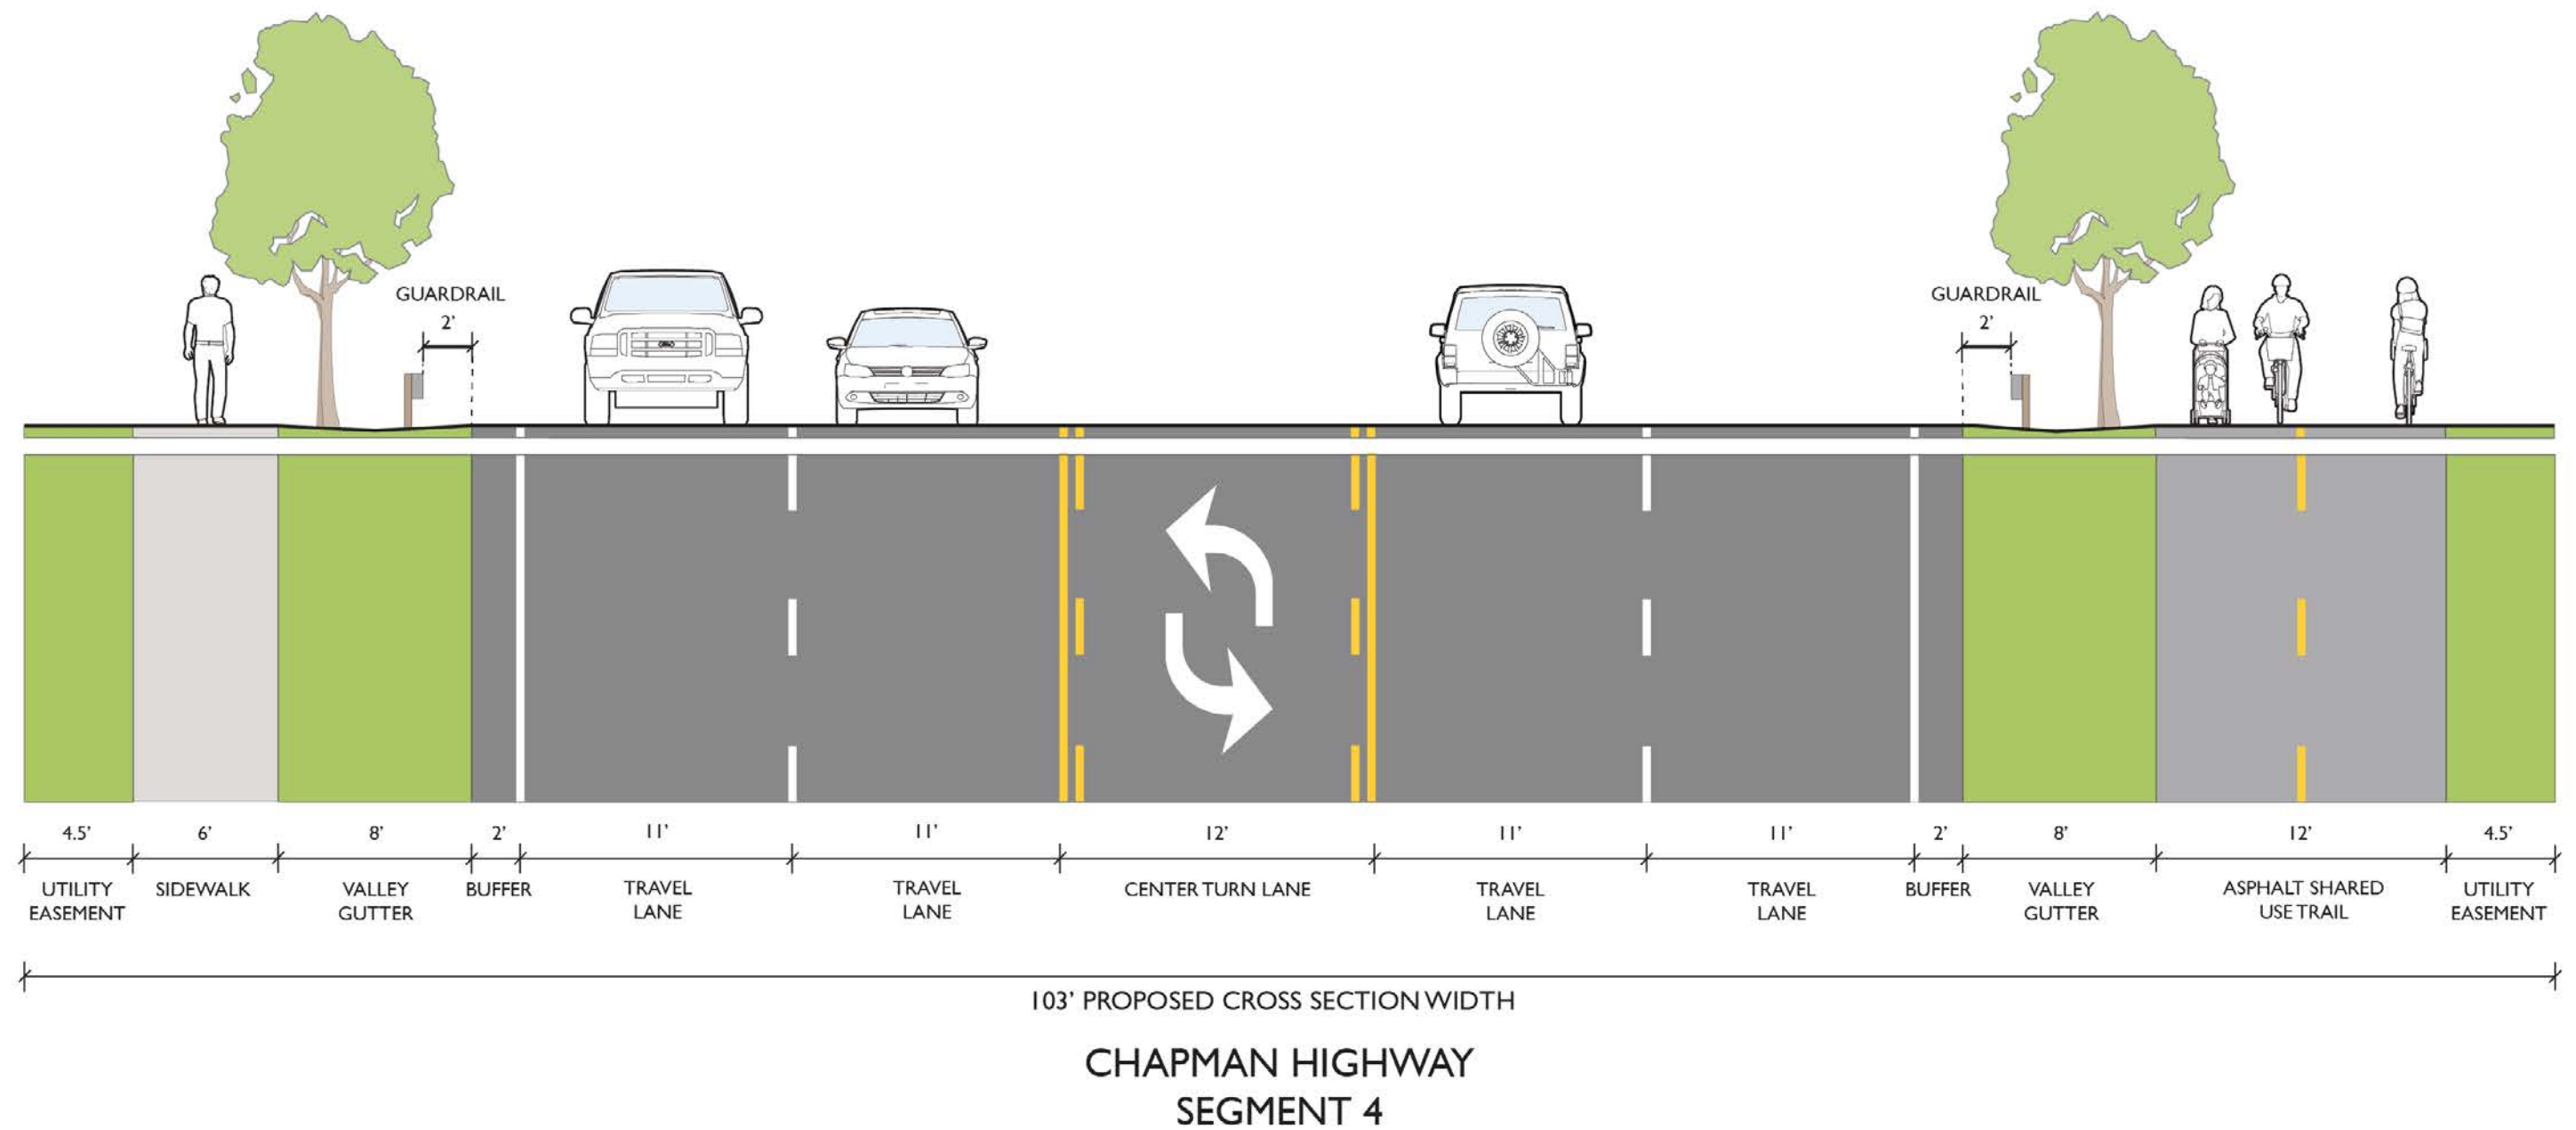

Typical Section - Exhibit 10

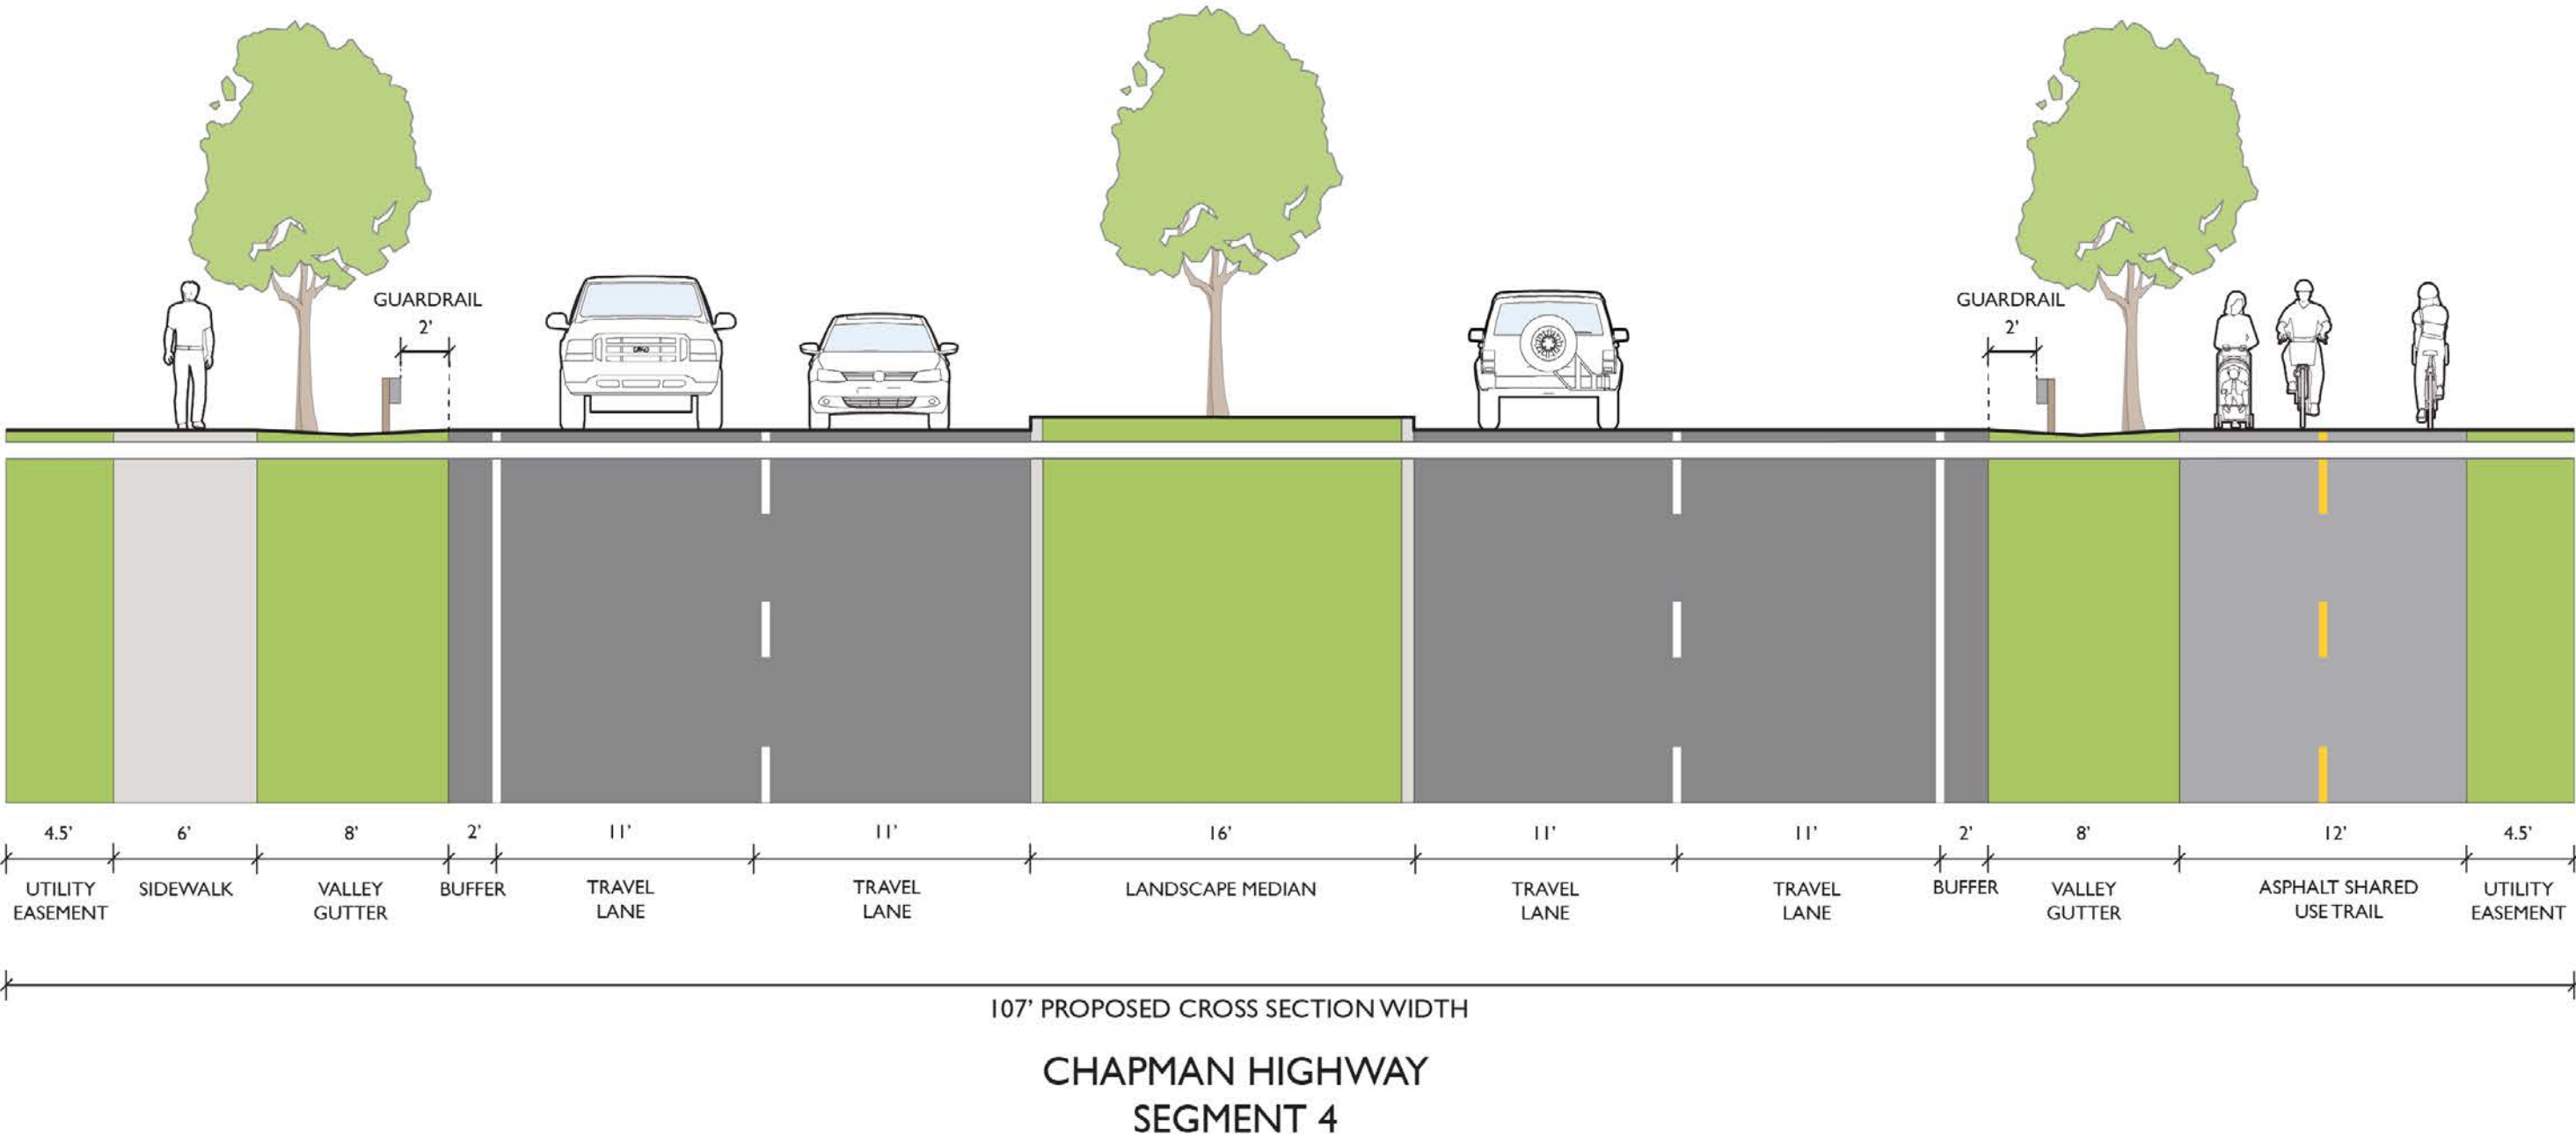


Typical Section - Exhibit 11

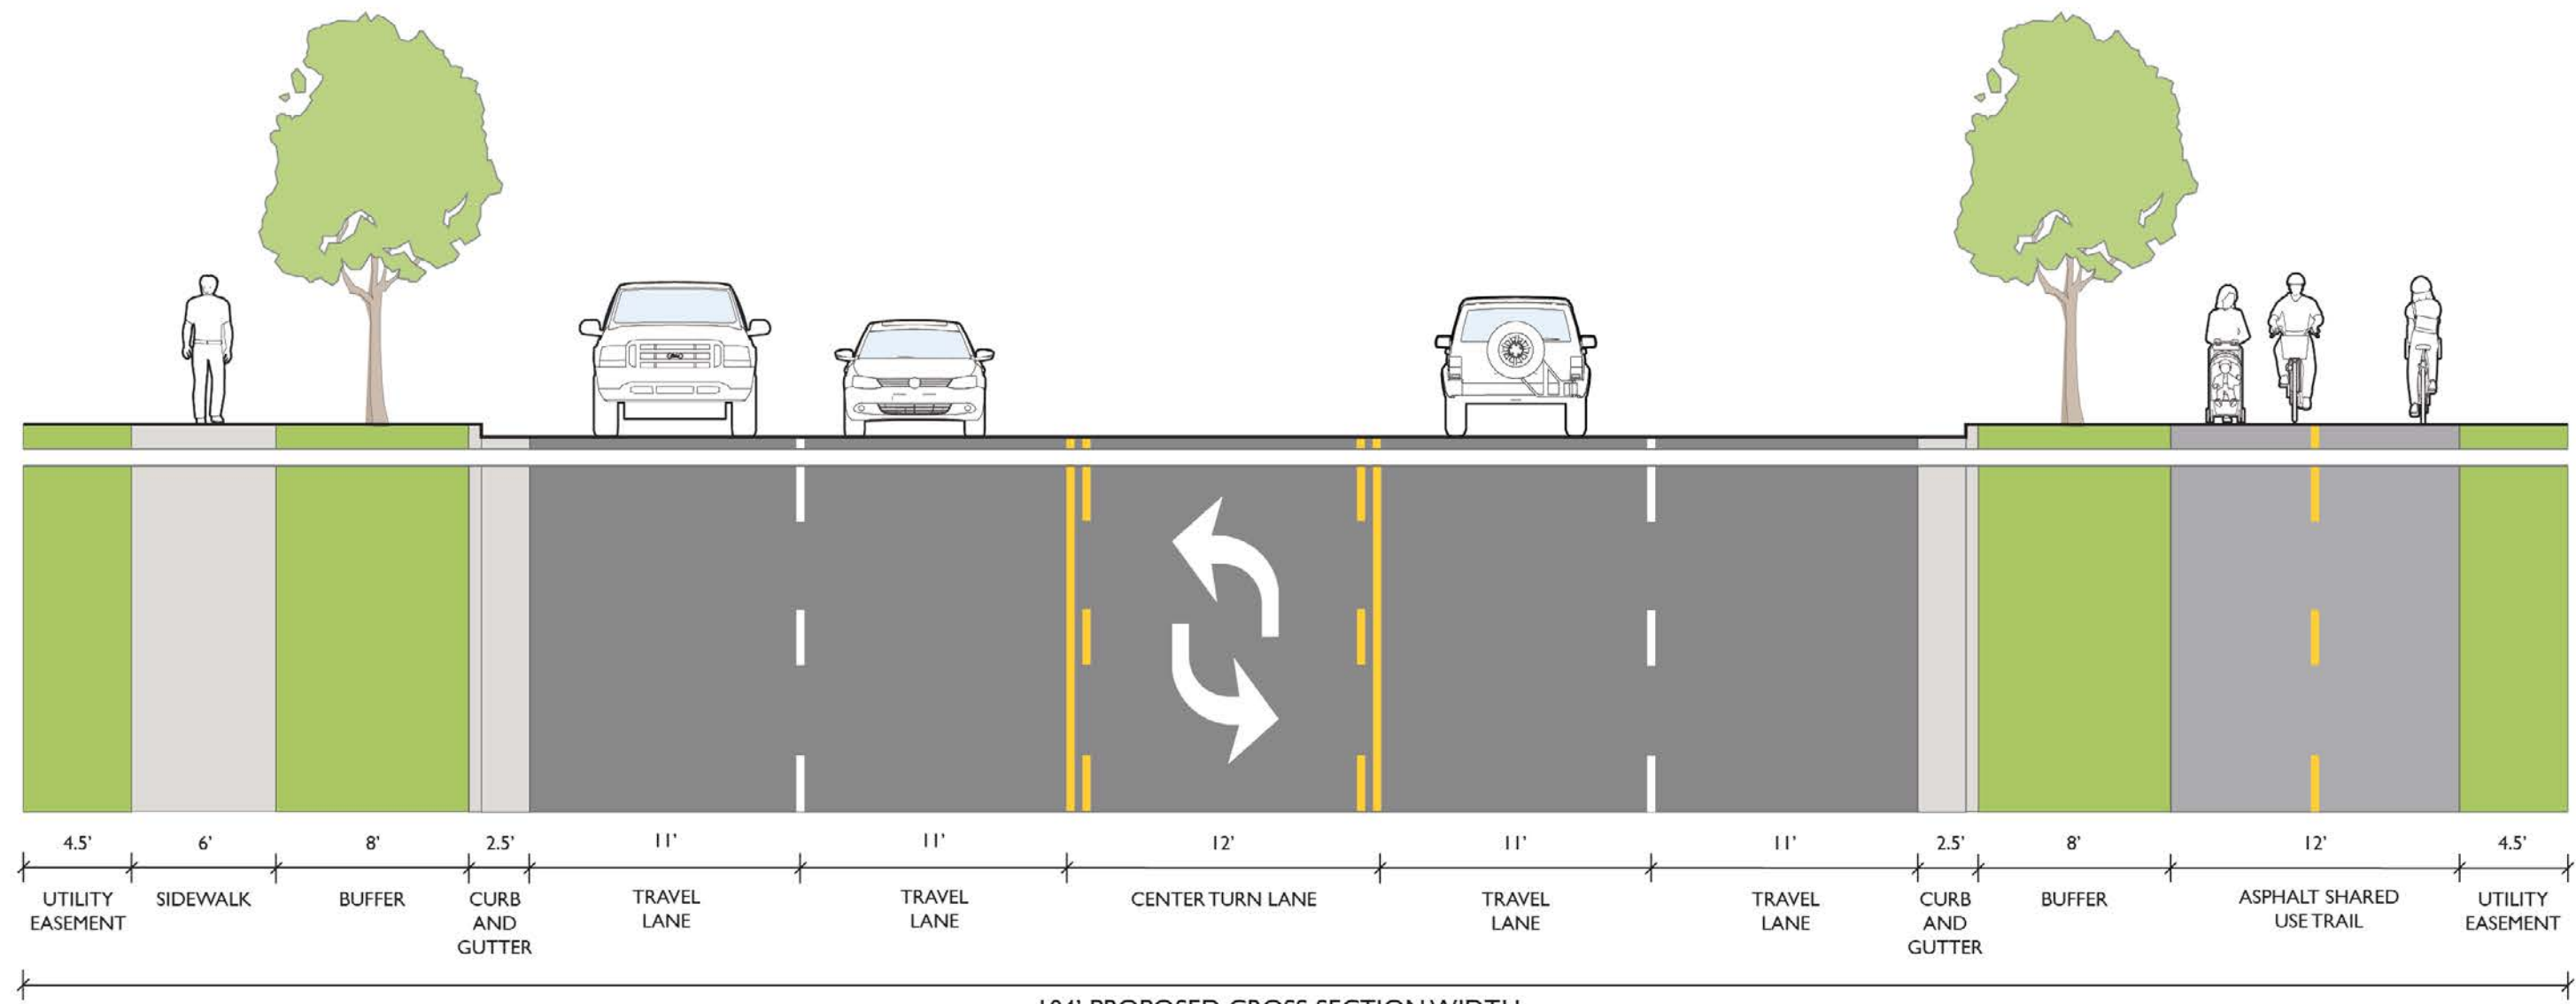

104' PROPOSED CROSS SECTION WIDTH

CHAPMAN HIGHWAY
SEGMENT 5

Typical Section - Exhibit 12

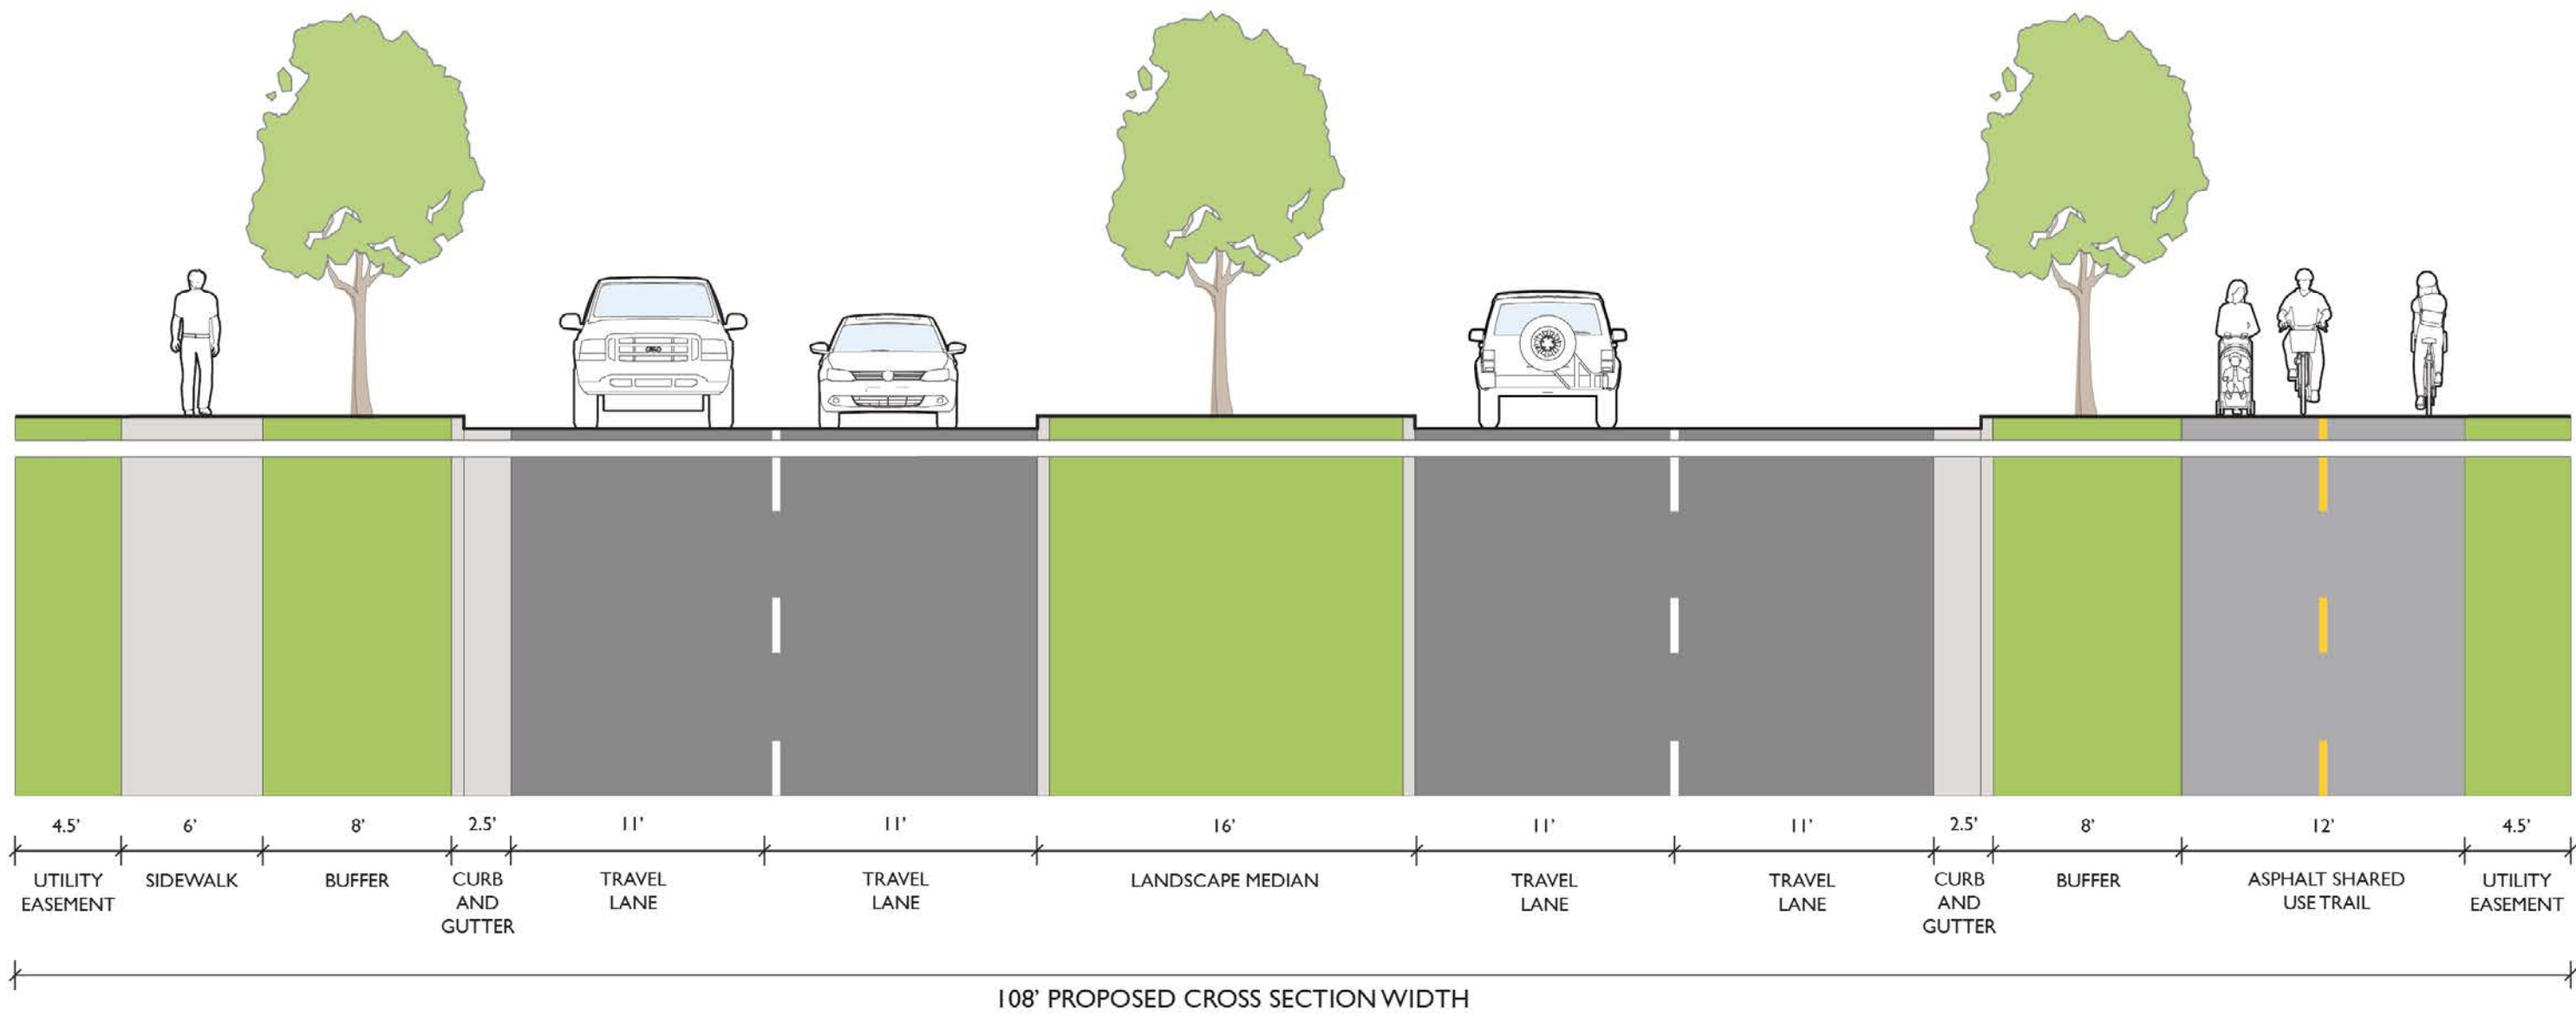

CHAPMAN HIGHWAY
SEGMENT 5